


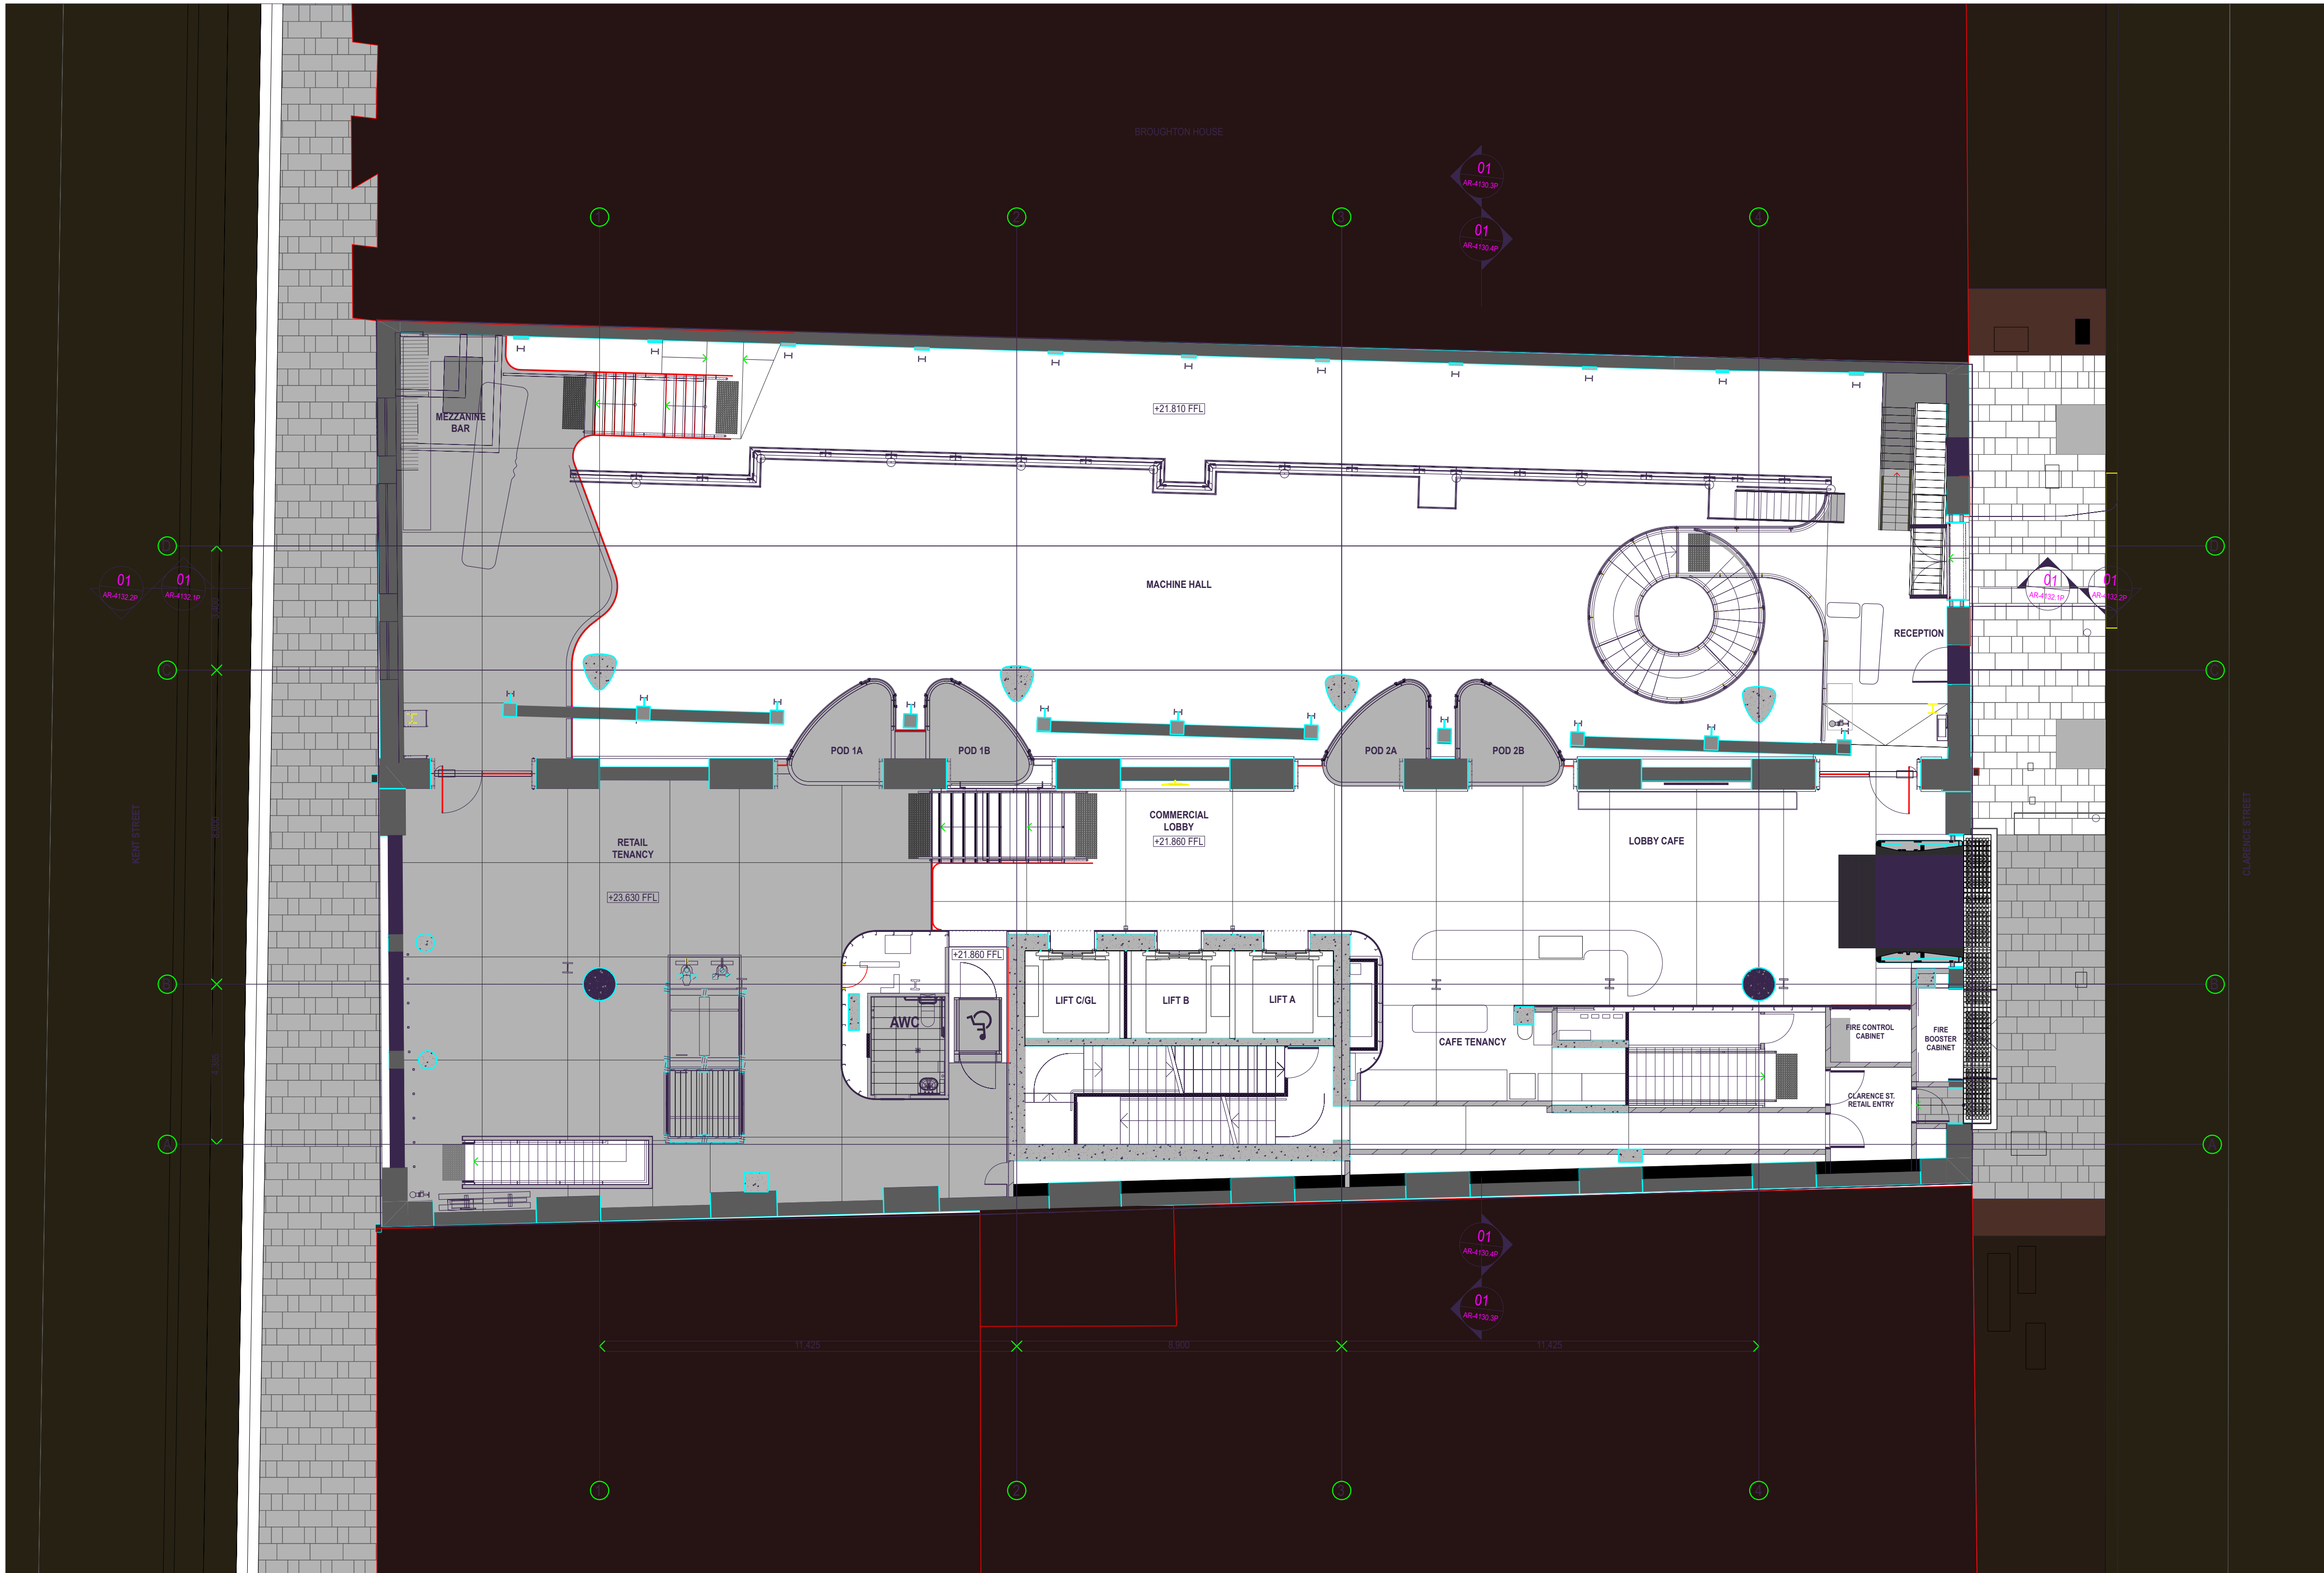

1 PLAN Upper Ground Floor - Clarence St - Option 9 - Presentation
1:100

03	30/5/2023	Issued for Information	NF
02	29/5/2023	Issued for Information	NF
01	22/5/2023	Issued for Information	NF

rev	date	name	by	chk
-----	------	------	----	-----

client

BUILT
Level 7/343, George Street, Sydney

fjrt studio architecture interiors landscape urban community
sydney melbourne uk
Level 5, 70 King Street +61 2 9251 7077 fjrstudio.com

project
183-185 Clarence Street

title
Plans
Upper Ground Floor

scale	1:100 @ A1	first issued	22/5/2023
project code	sheet no.	revision	
BCLS	AR-2003P	03	

Issue For Information As-Built